


Detail 5.4.1/1: Sitzstufenanlage - Lageplan
M 1:50

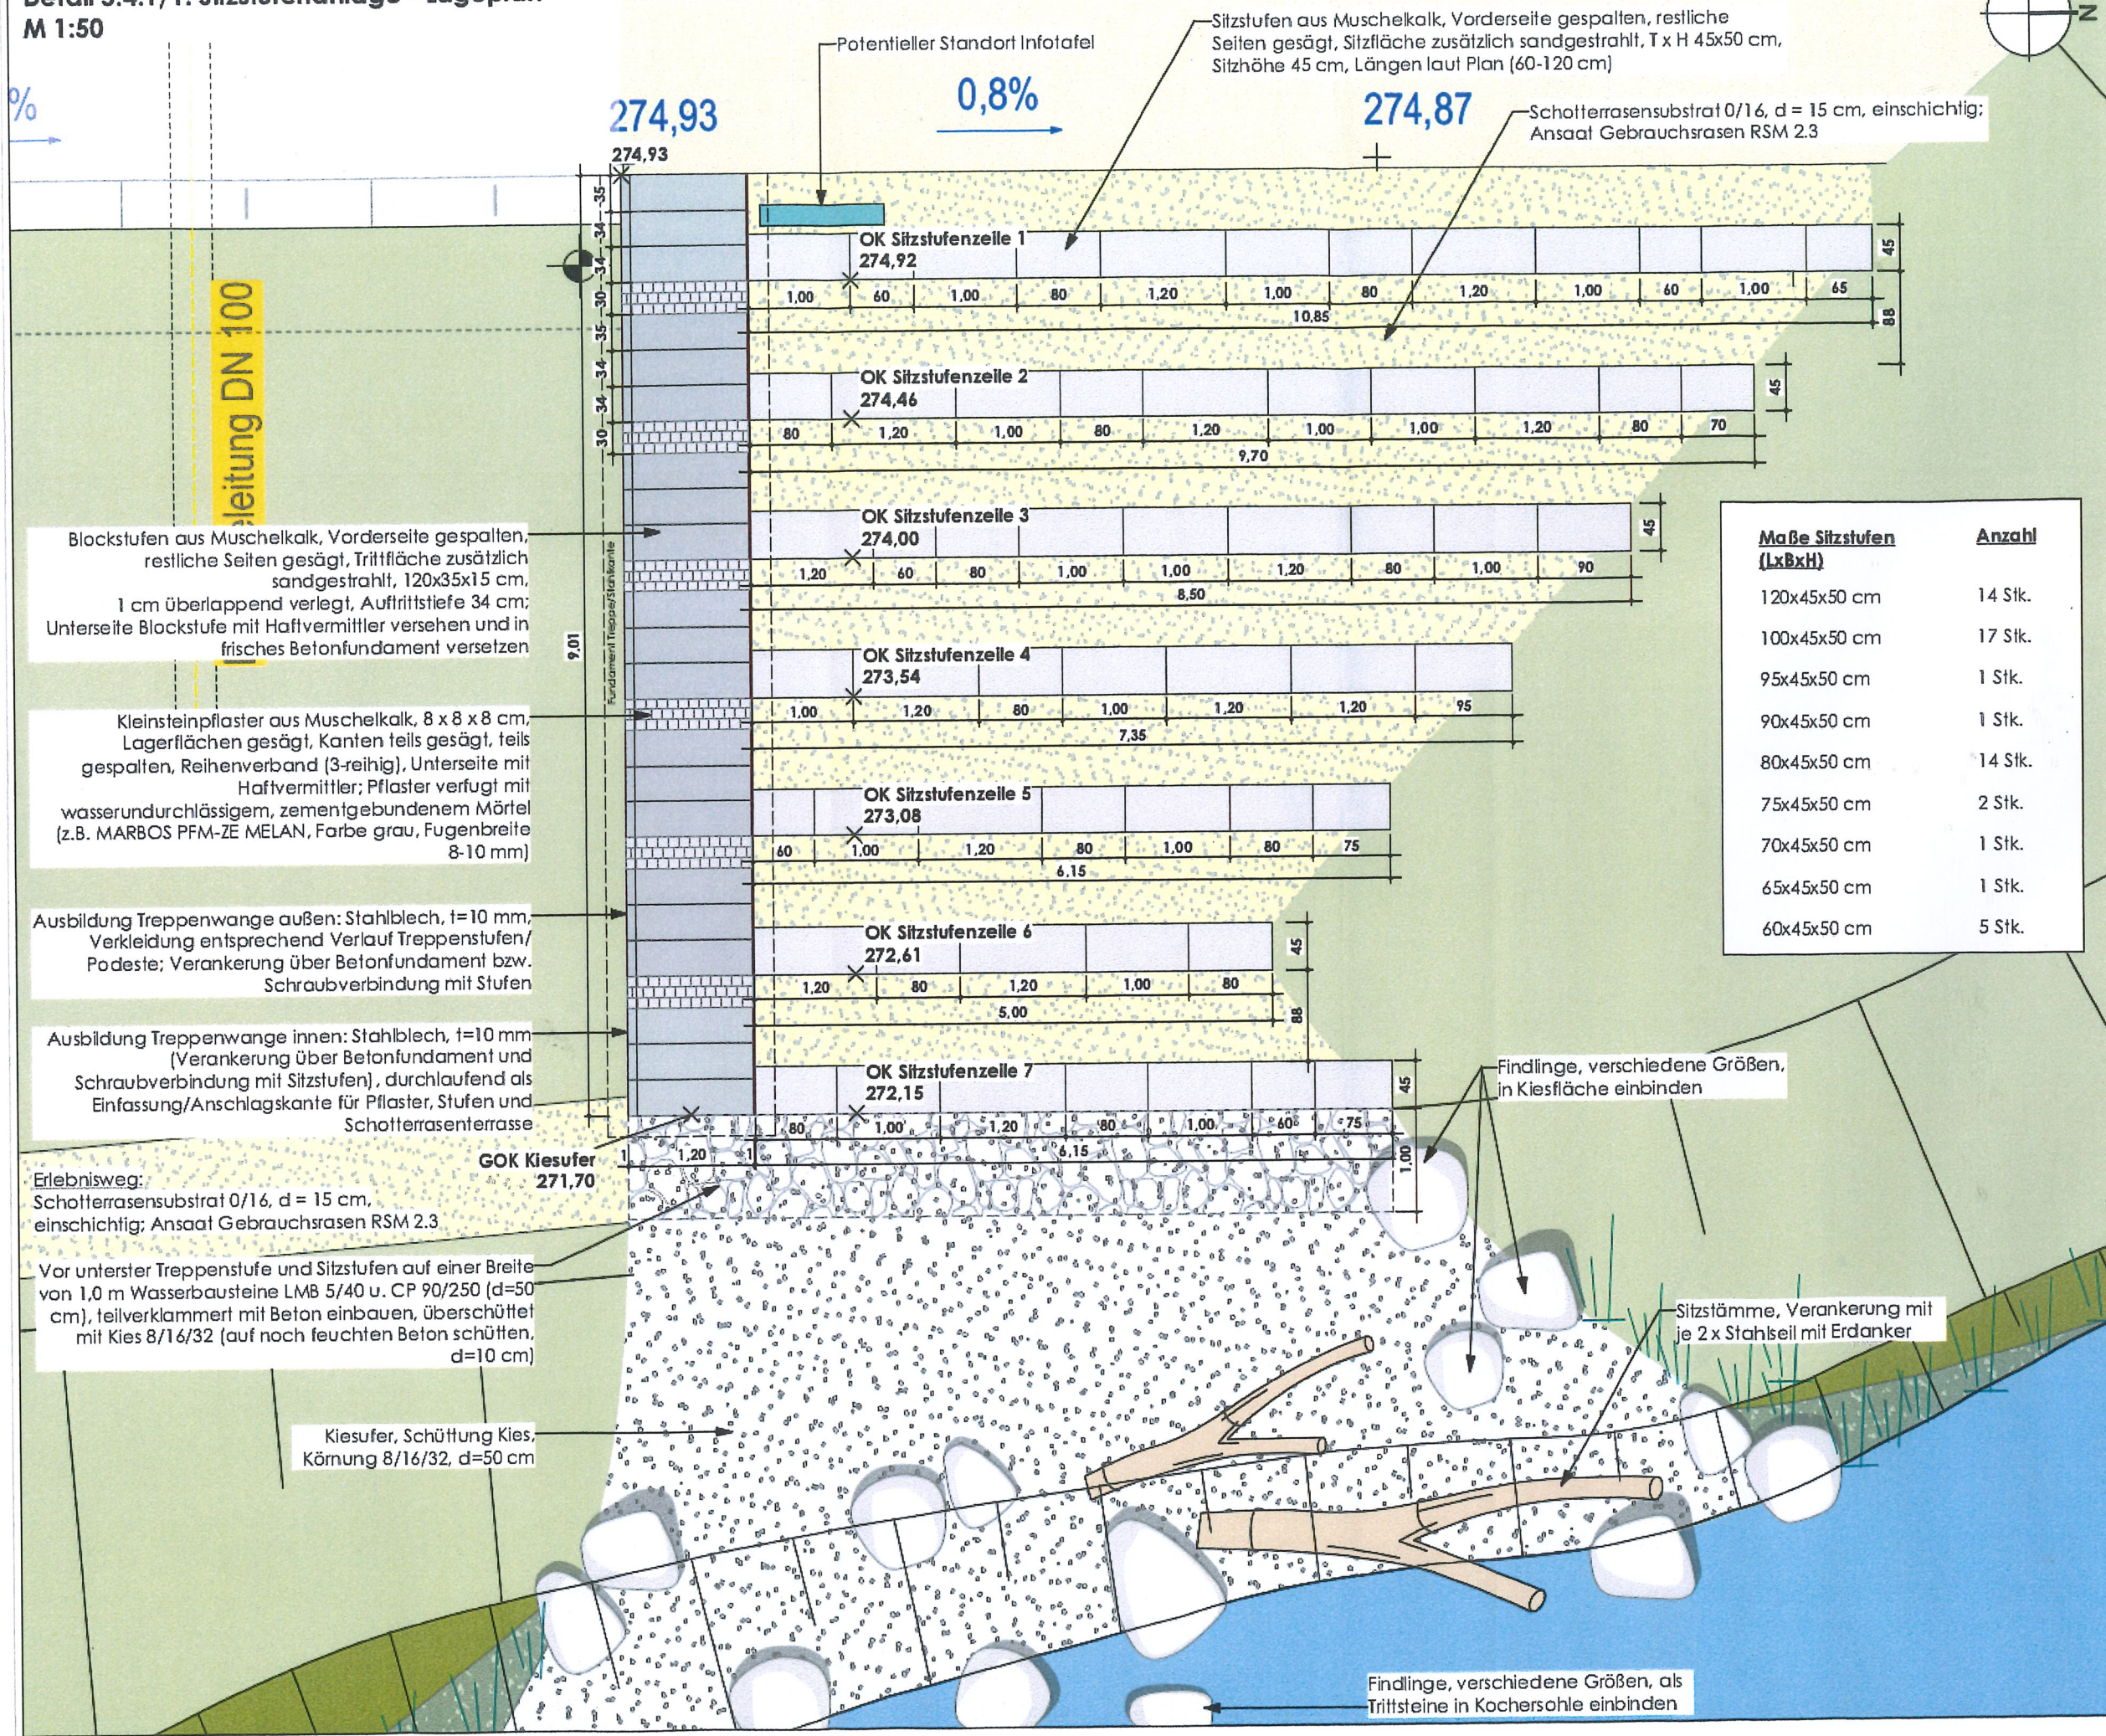

Maße Sitzstufen (LxBxH)	Anzahl
120x45x50 cm	14 Stk.
100x45x50 cm	17 Stk.
95x45x50 cm	1 Stk.
90x45x50 cm	1 Stk.
80x45x50 cm	14 Stk.
75x45x50 cm	2 Stk.
70x45x50 cm	1 Stk.
65x45x50 cm	1 Stk.
60x45x50 cm	5 Stk.